


**PROJECT :**  
**PROPOSED WAREHOUSE**  
**FOR EXCEL WAREHOUSING**  
**FARUKH NAGAR ,HR**

**GENERAL NOTES :::**

- \* THIS DRAWING IS THE PROPERTY OF ADCPL AND SHALL NOT BE COPIED OR USED IN ANYWAY WITHOUT THEIR PRIOR PERMISSION.
- \* ALL DIMENSIONS AND LEVELS ARE IN MILLIMETERS UNLESS OTHERWISE MENTIONED.
- \* DRAWING NOT TO BE MEASURED, WRITTEN DIMENSIONS TO BE FOLLOWED.
- \* ALL DISCREPANCIES HAVE TO BE BROUGHT TO THE NOTICE OF THE DESIGNER BEFORE EXECUTION AND HIS DECISION SHALL BE FINAL.
- \* DECISIONS TAKEN ON SITE WITHOUT PRIOR PERMISSION FROM THE DESIGNER WILL NOT BE VALIDATED. THE DESIGNER WILL NOT BE RESPONSIBLE FOR THE DISCREPANCIES THEREAFTER.
- \* THIS DRAWING HAS TO BE READ IN CONJUNCTION WITH DETAILS, LARGE SCALE DRAWINGS, STRUCTURAL, SERVICES AND OTHER RELEVANT DRAWINGS.

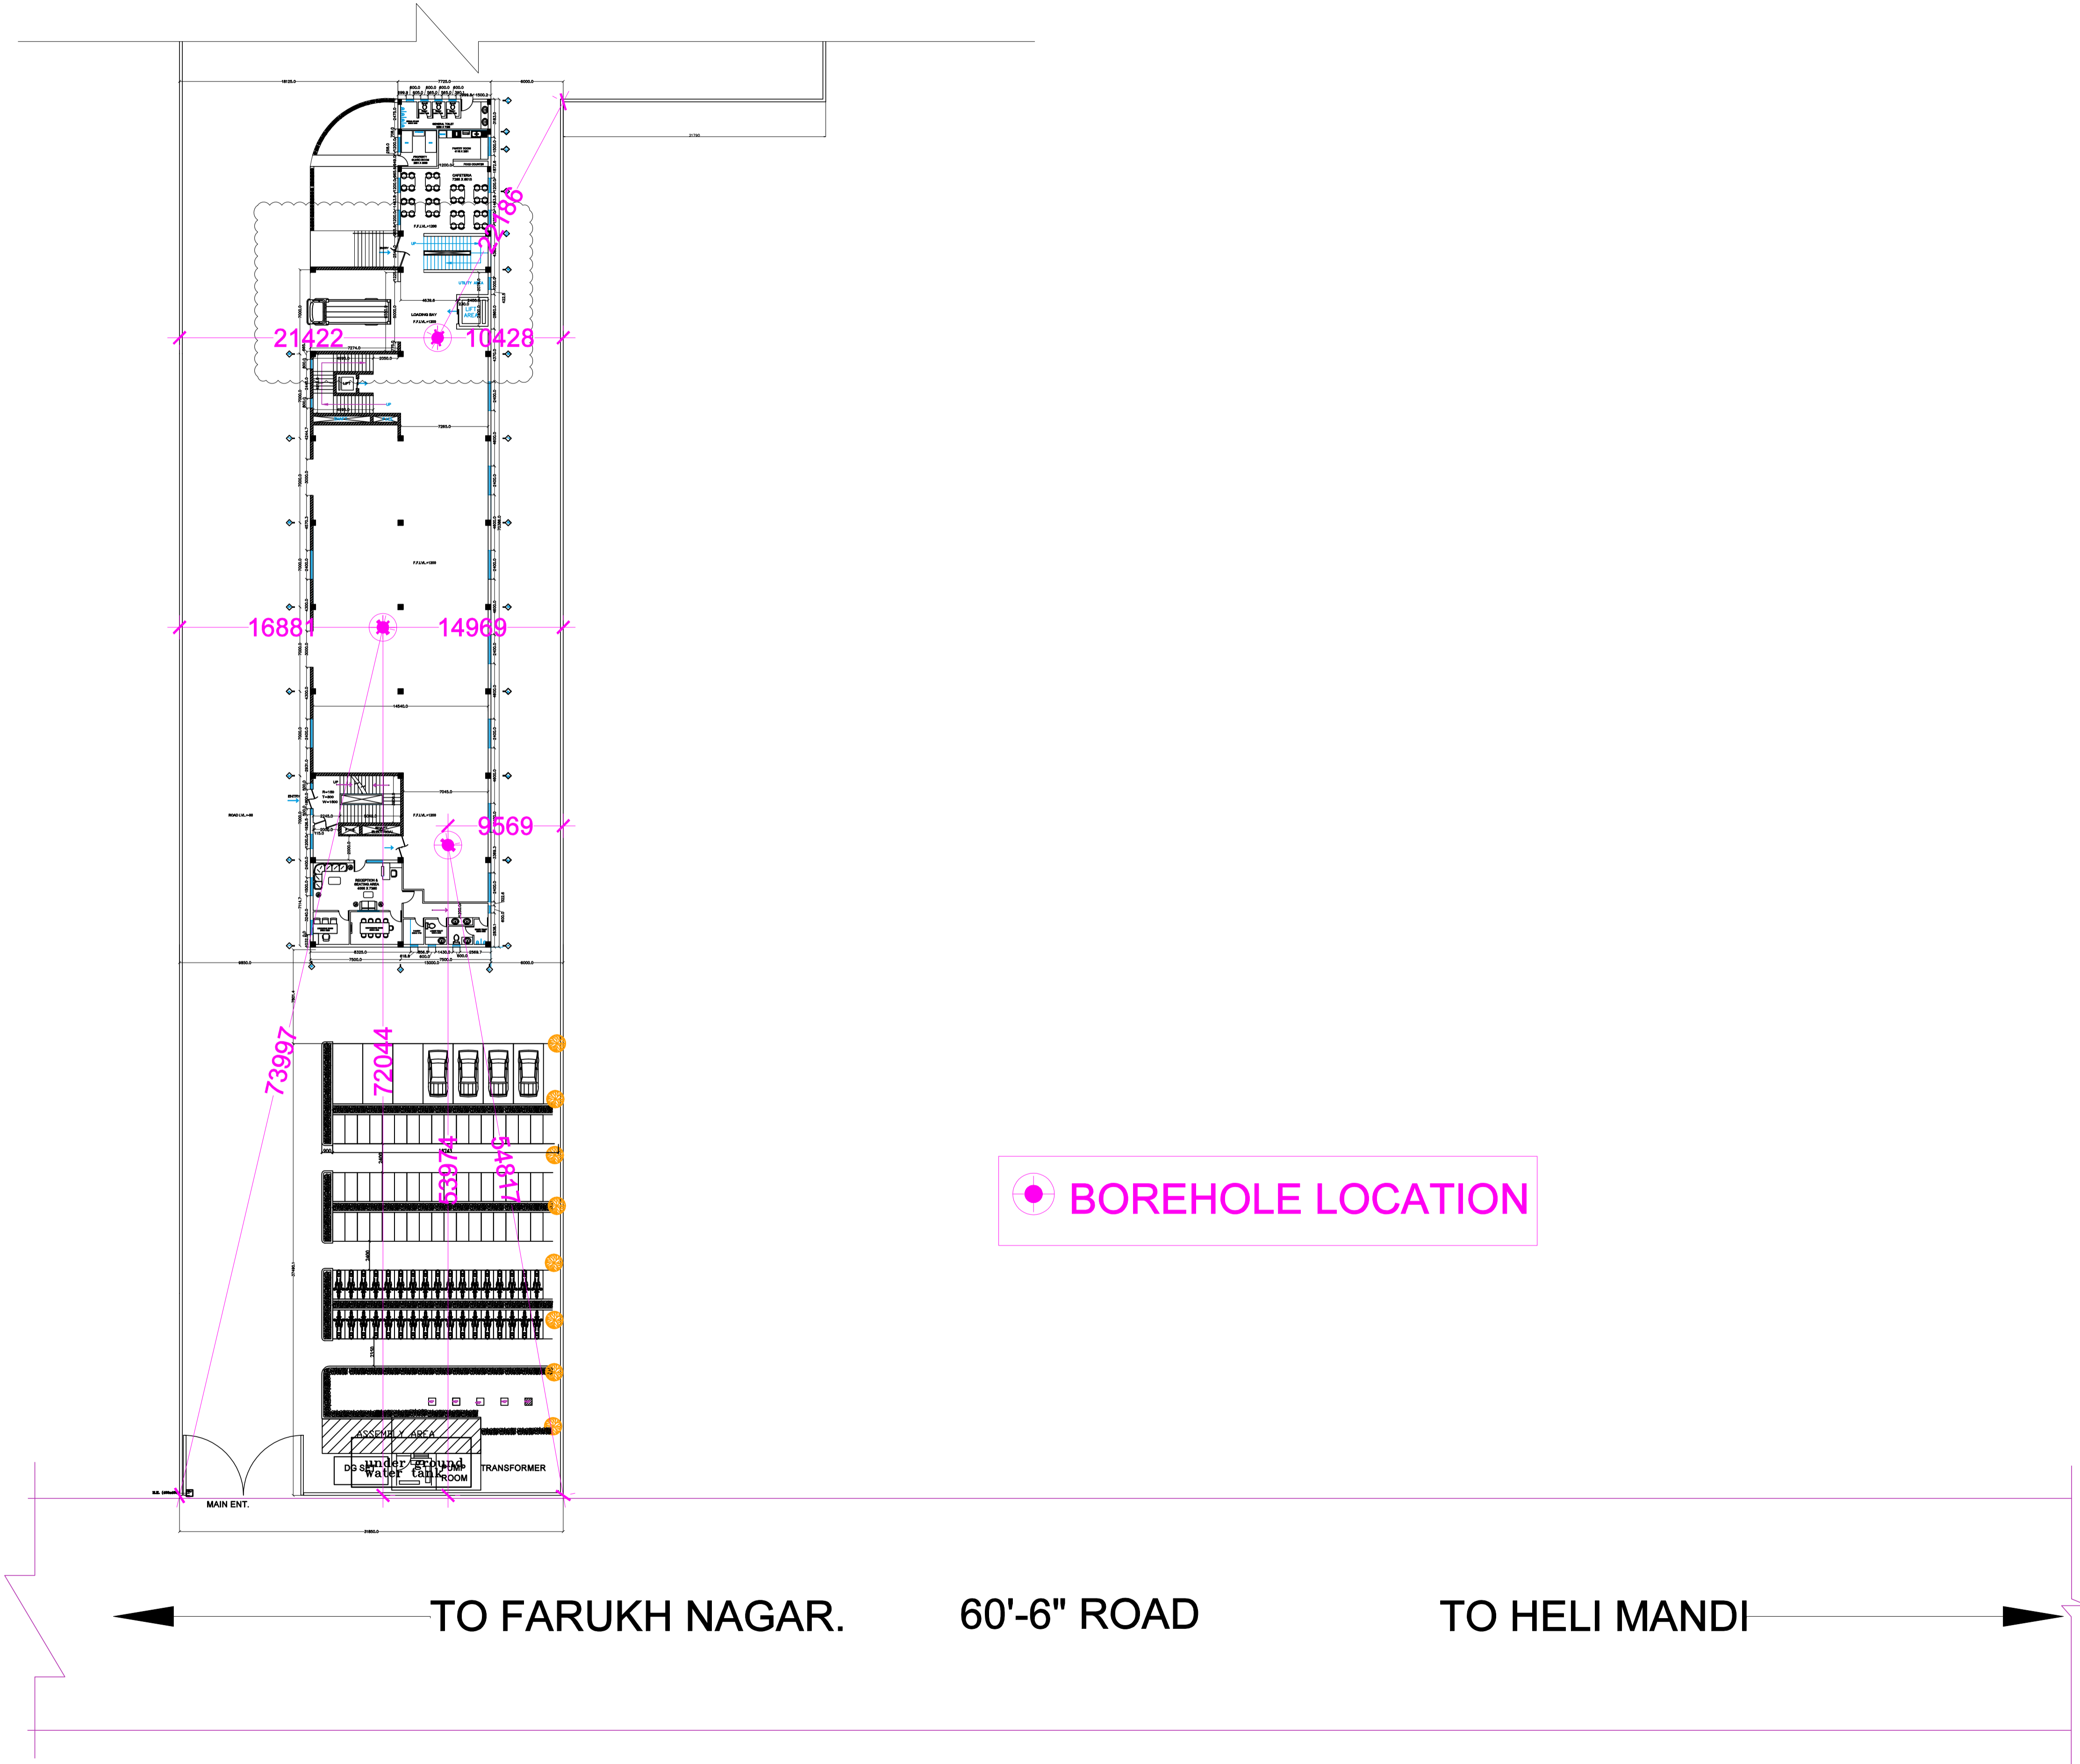

Rev. No.	Date	Description	Issued By
R0	10-01-23	FOR SOIL TESTING	AUM

**REVISIONS**

Scale	::: NTS	Date	::: 10-01-23
Dealt	::: ANNA	Checked	::: ABHINAV
Approved	::: L.A.Murthy	Design	::: L.A.Murthy

**DRAWING TITLE :::**  
**SITE PLAN**  
**Bore hole location**

**DRAWING NO. :::**  
 ADCPL/EXWH/HR/23-A100-A

Prof. No. : 2301    Rev. No. : R0

**AASHRAY**  
 DESIGN CONSULTANTS PVT. LTD.

ARCHITECTS, INTERIOR DESIGNERS,  
 ENGINEERS & LANDSCAPERS

www.aashraydco.com  
 K-8, 1st FLOOR, SOUTH EXT.-I, N.DELHI - 49  
 CONTACT : 011-46047374, 9810048700, 9310048701