


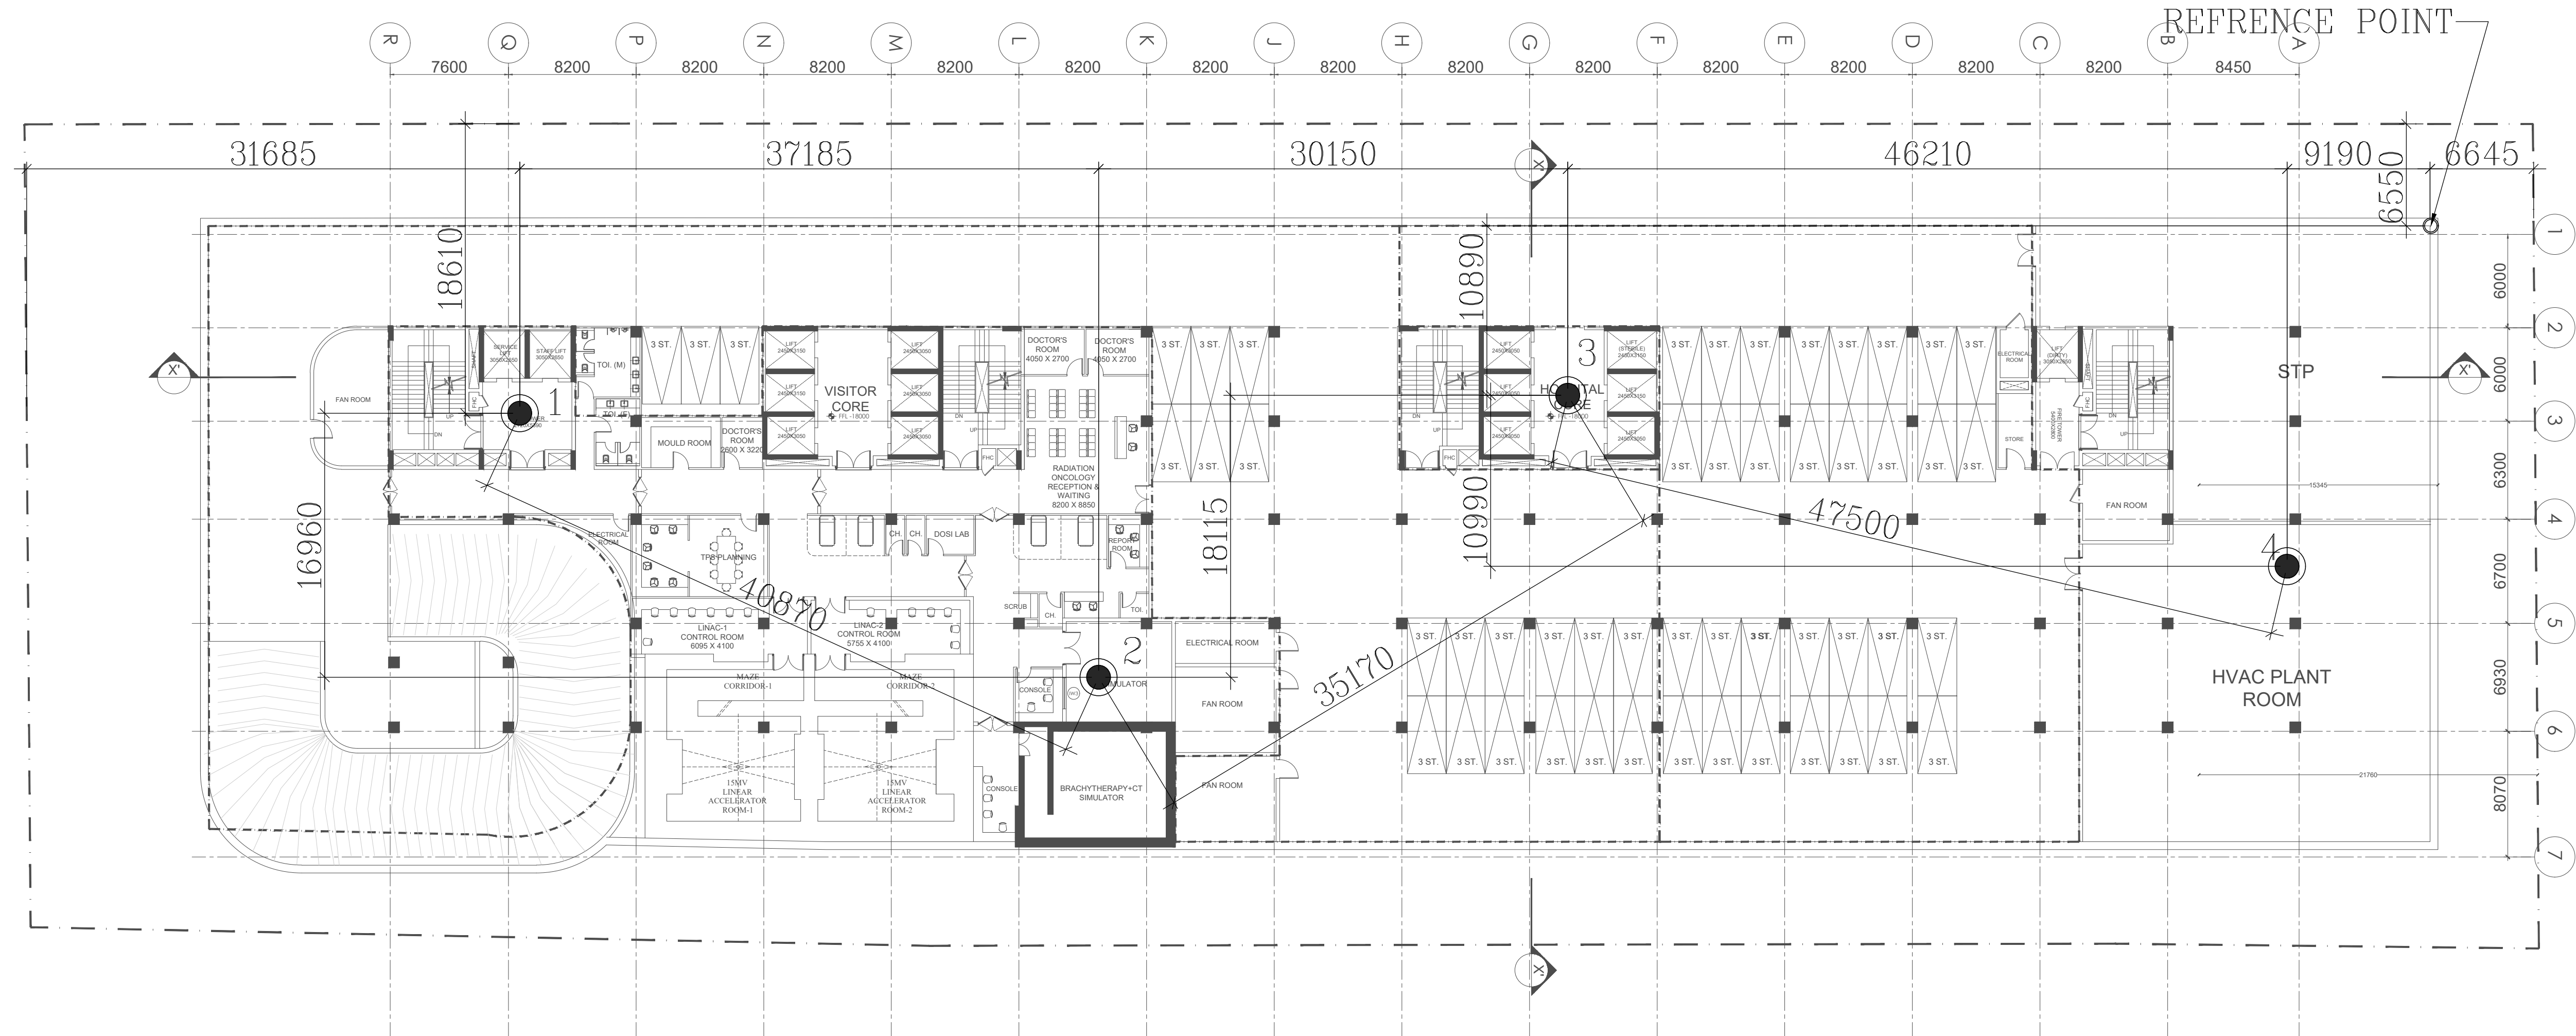

BOREHOLE LOCATION PLAN

LEGEND

1-4 SPT 45M DEEP

PROPOSED AMEYA MEDICARE CENTRE AT GHAZIABAD UP

NOTES:

1. ALL DIMENSIONS ARE IN MM.
2. DO NOT SCALE ANY DIMENSION.
3. DISCREPANCY IF ANY IN THE LAYOUT SHALL BE BROUGHT TO THE NOTICE OF THE ARCHITECT.

LEGEND FOR SOIL TESTING WORKS

● (STANDARD PENETRATION TEST BY 150mm SAMPLER)

STRUCTURE CONSULTANT

NNC DESIGN INTERNATIONAL

CONSULTING STRUCTURAL ENGINEERS

G-70, 2nd FLOOR, JASWANT PLAZA, NEAR KALINDI KUNJ
MAIN SARITA VIHAR ROAD, OKHLA, NEW DELHI-110025
E-Mail : nnc_consultants@hotmail.com
Web : www.nncdesigninternational.com

PLUMBING CONSULTANT

NR Consultants,
B3-1301, Golf City,
Noida-201301

HVAC CONSULTANT

New Growth Associates
G-79/3, 2nd Floor,
Jasola-Kalindikunj Road,
New Delhi-110025

ELECTRICAL CONSULTANT

EMPS DESIGNS
PLOT-36 3RD FLOOR, AHINSA KHAND-II
INDRAPURAM, GHAZIABAD

RELEASED FOR:			
FOR APPROVAL	TENDER	GFC	AS BUILT

REVISION		
S.NO.	REMARKS	DATE
-	-	-
-	-	-
-	-	-
-	-	-
-	-	-
R1	-	-
R0	GOOD FOR CONSTRUCTION	05/11/22

TITLE

BOREWELL LOCATION PLAN

DATE	02 FEBRUARY 202	
SCALE	1:250	
DRAWN BY	AS	
CHD BY	SASHI	
DWG. NO.	MNH-ST-BL-100	

ARCHITECT

CREATIVE DESIGNER ARCHITECT

UNIT NO. 710 - 712
DFL PRIME TOWER
OKHLA PHASE-1 NEW DELHI -110020
creativedesigner.1@gmail.com
<http://www.creativedesignerarch.com>