



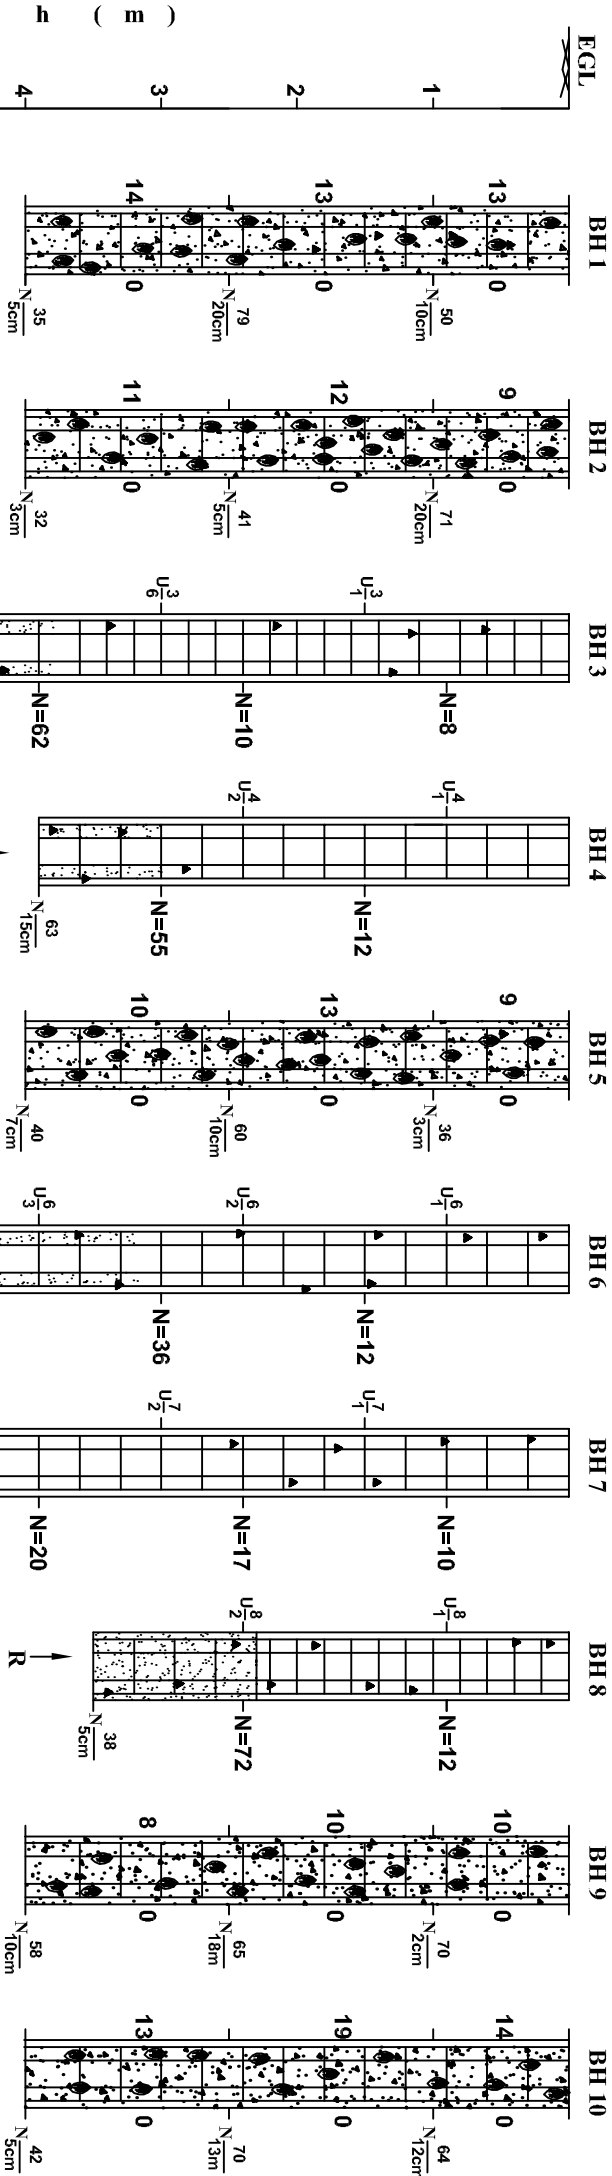

LEGEND ::

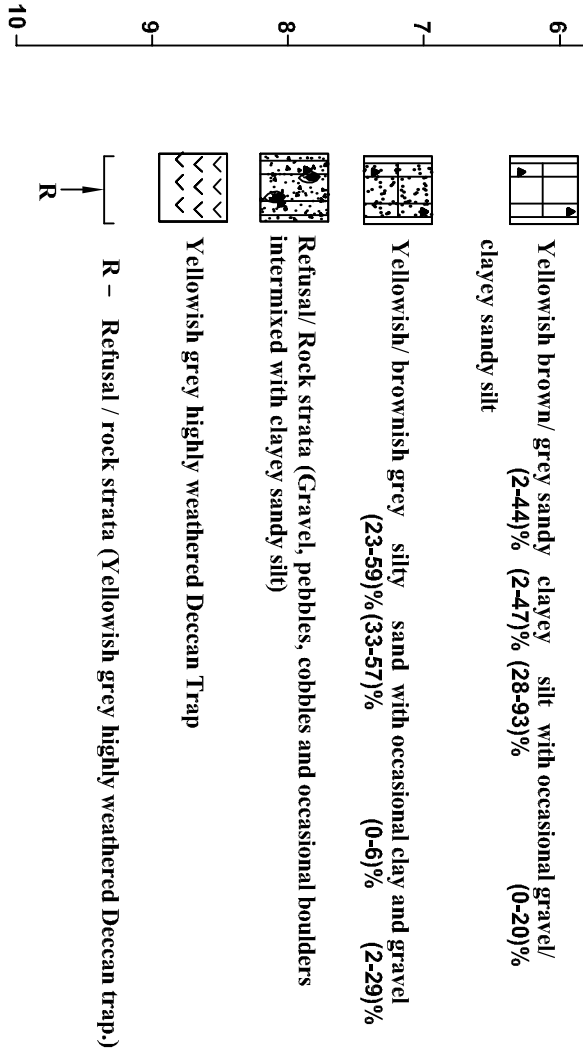

COMPILED SOIL/ ROCK PROFILE



NAGADI CONSULTANTS PRIVATE LIMITED

GEOTECHNICAL CONSULTANTS

Bdhl : 011 (T) 26891 880 (F) 26897 403 dchh@nagadi.co.in

Bangalore : 080 (T) 23156076 (F) 23303007 bangalore@nagadi.co.in

Chennai : 044 (T) 24487870 (F) 24488957 chennai@nagadi.co.in


Secunderabad : 040 (T) 27754446 (F) 27751194 secunderabad@nagadi.co.in

GEOTECHNICAL INVESTIGATION REPORT FOR THE PROPOSED FACTORY COMPLEX

AT VIKRAM UDYOCPUR, INDORE, MADHYA PRADESH

Job No: GCD) 4551

Sheet No: 2a

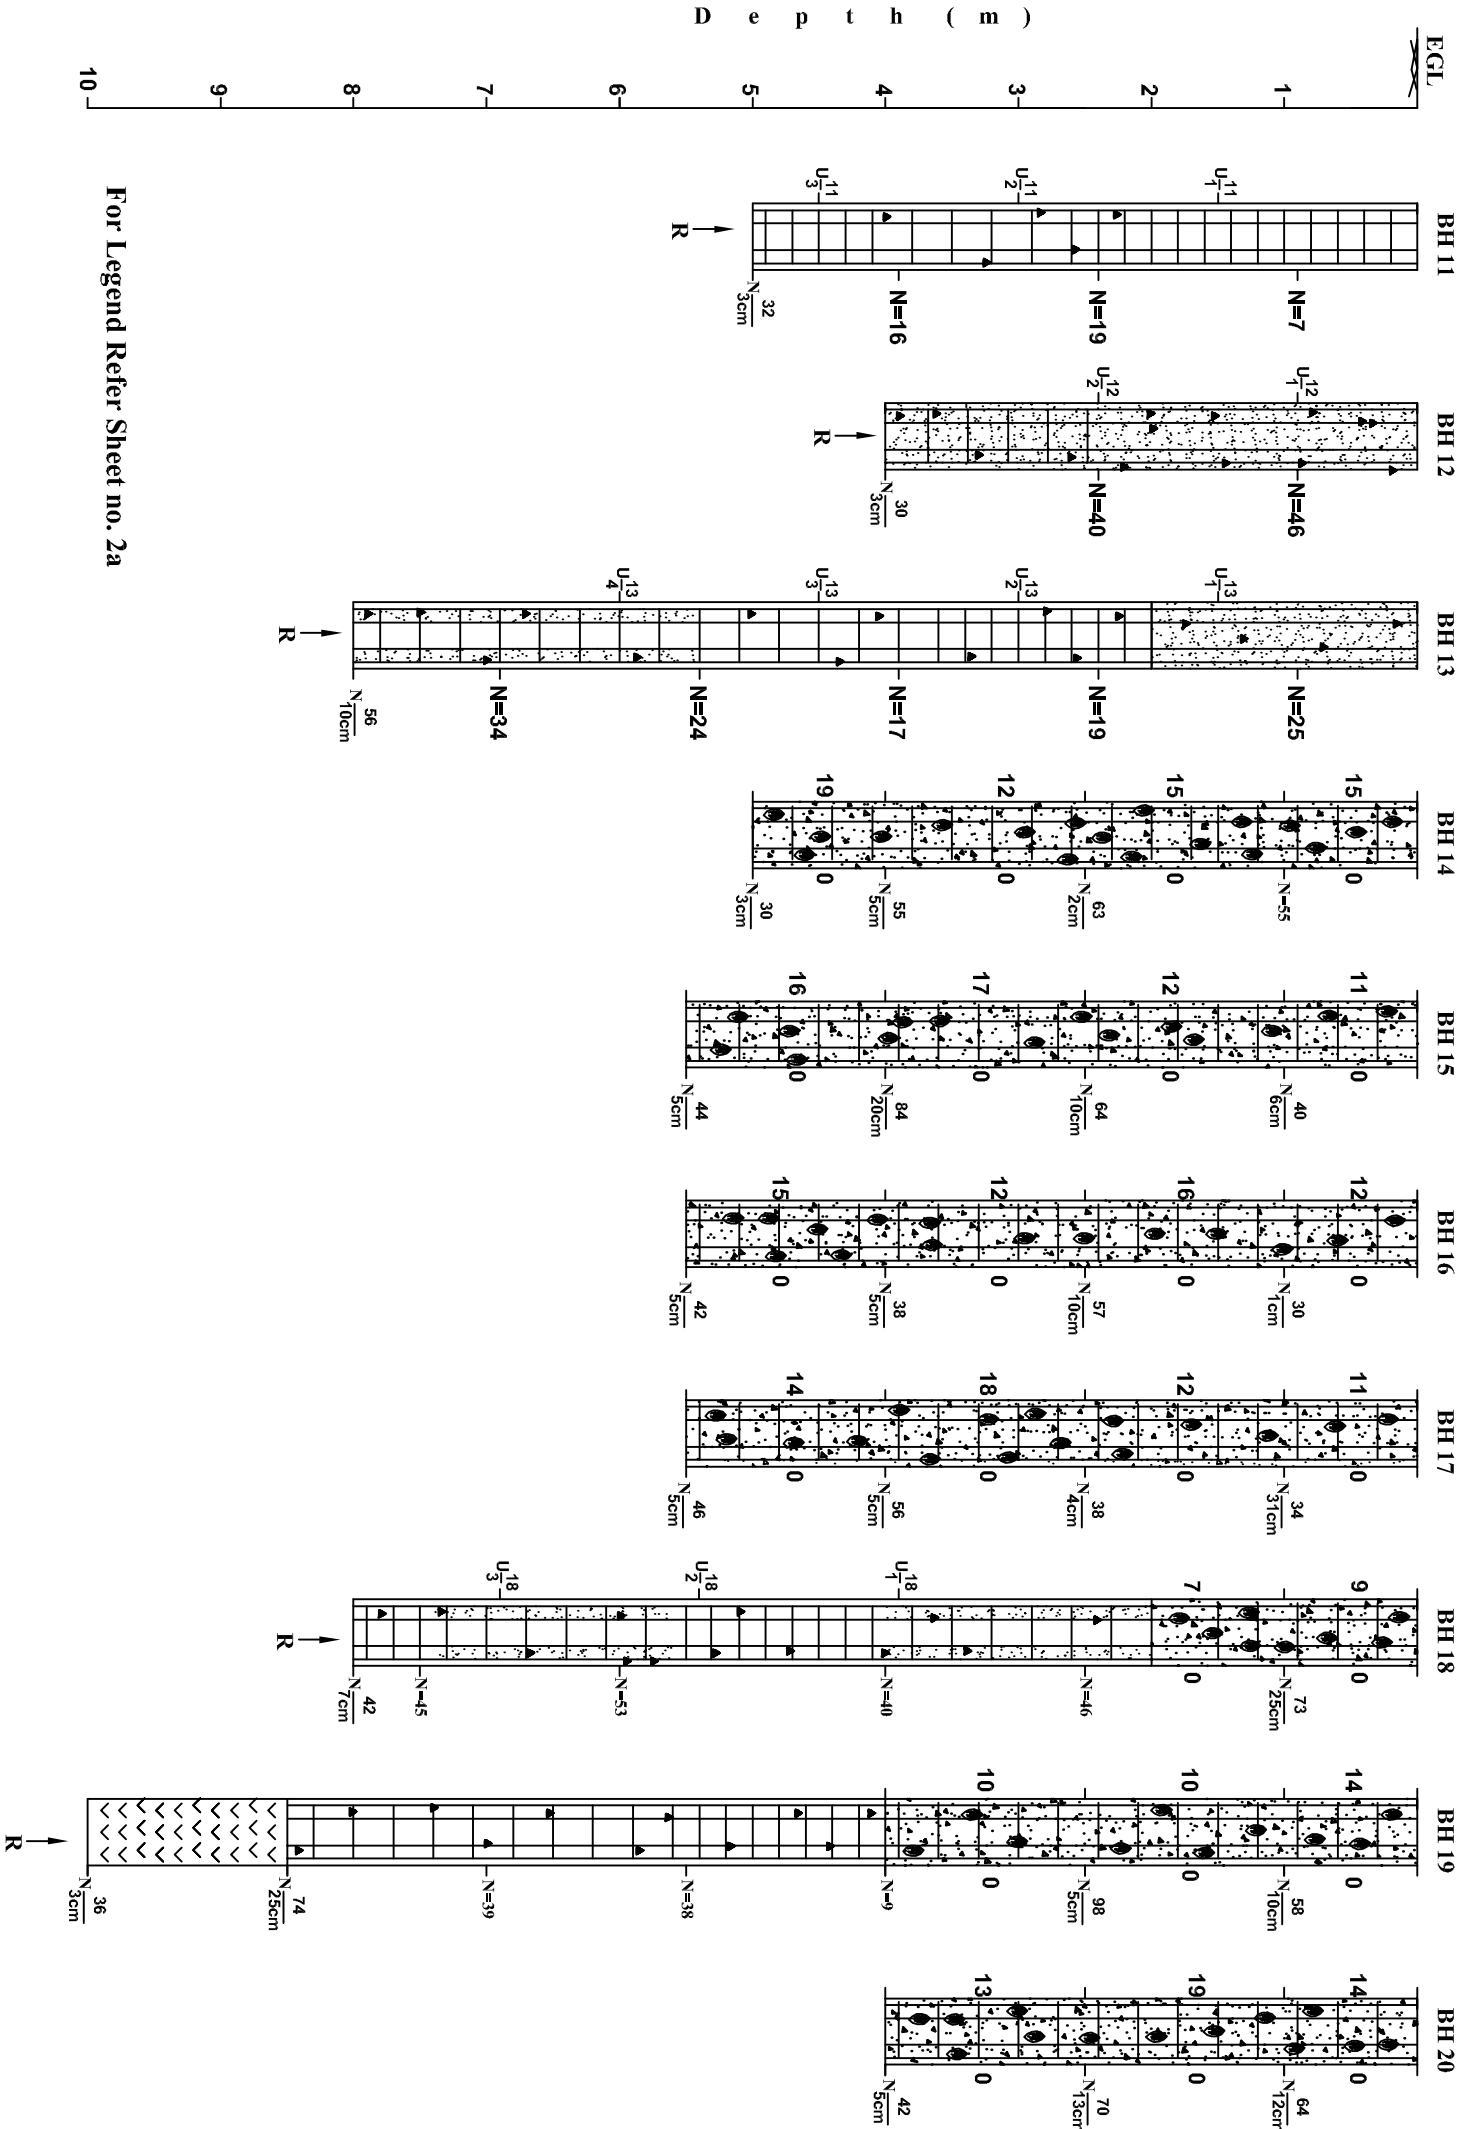

COMPILED SOIL/ ROCK PROFILE



NAGADI CONSULTANTS PRIVATE LIMITED
GEOTECHNICAL CONSULTANTS
Dahli : 011 (T) 26891980 (F) 26897403 dkh@nagadi.co.in
Bangalore : 086 (T) 23156076 (F) 23303007 bangalore@nagadi.co.in
Chennai : 044 (T) 24487870 (F) 24488957 chennai@nagadi.co.in
Secunderabad : 040 (T) 27754446 (F) 27751194 secunderabad@nagadi.co.in

GEOTECHNICAL INVESTIGATION REPORT FOR THE PROPOSED FACTORY COMPLEX
AT VIKRAM UDYOGPUR, INDORE, MADHYA PRADESH

Job No: G(D) 4551

Sheet No: 2b